


MURRAY RECEPTION BARN DIAGRAM

Dance Floor
Flush with
Columns

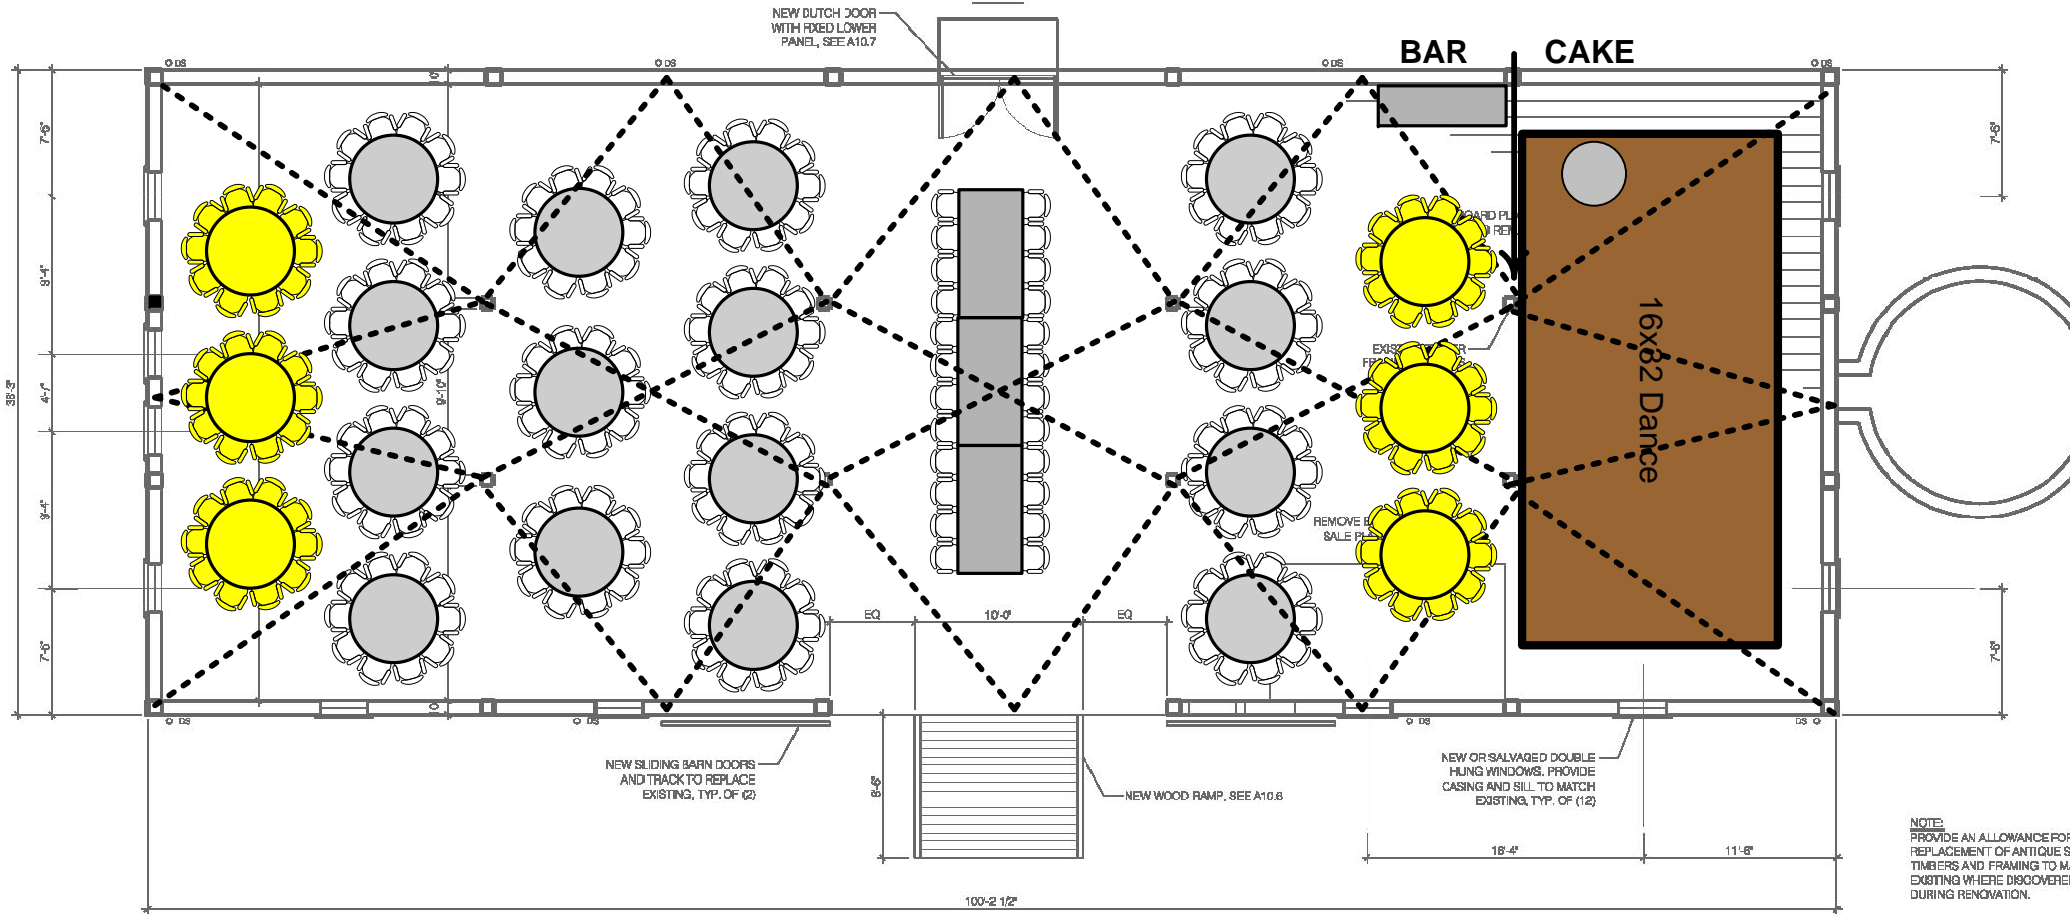

NOTE:
PROVIDE AN ALLOWANCE FOR
REPLACEMENT OF ANTIQUE SILL
TIMBERS AND FRAMING TO MATCH
EXISTING WHERE DISCOVERED
DURING RENOVATION.

